
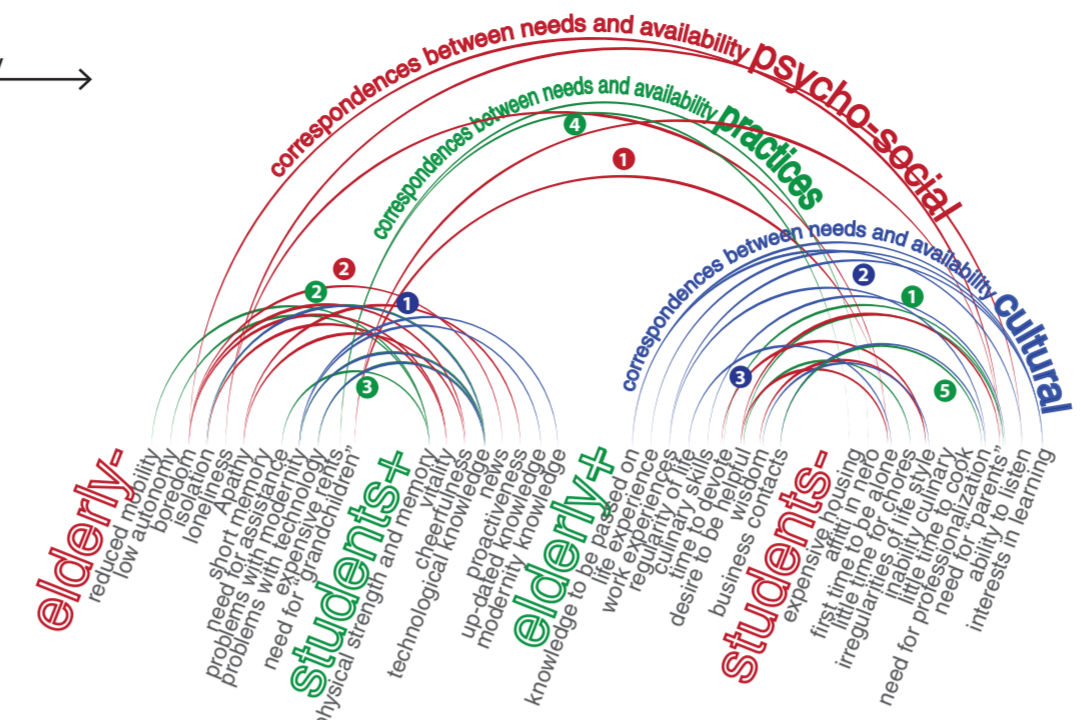


# Complementarity

## METAPHOR

Yesterday - 1900 traditional family → today - 2012 disrupted family → scope- ... complementary family

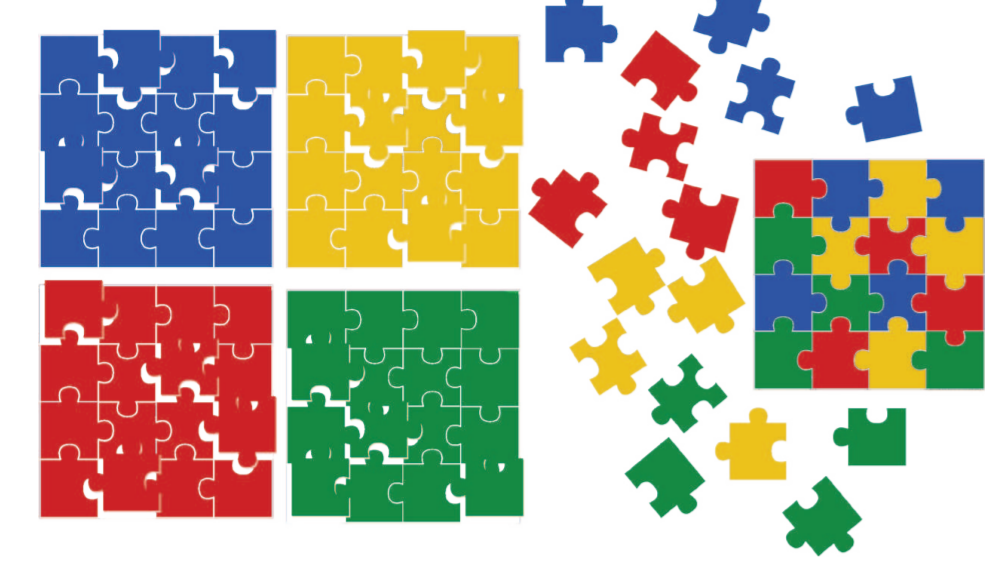

## CASE STUDY

### DOMESTIC TRASFORMER





### VIVO SOLA Y ME MOLA



### ALLAN WEXLER




### Vinyl Milford, 1994

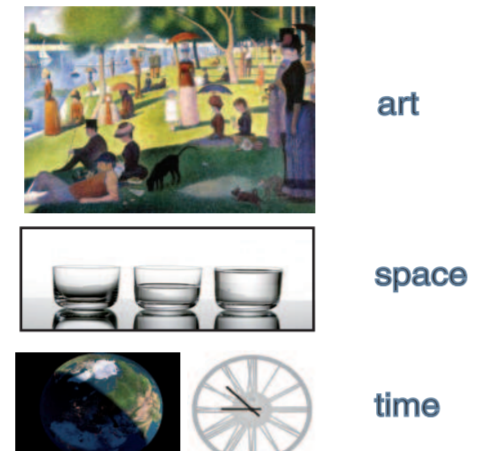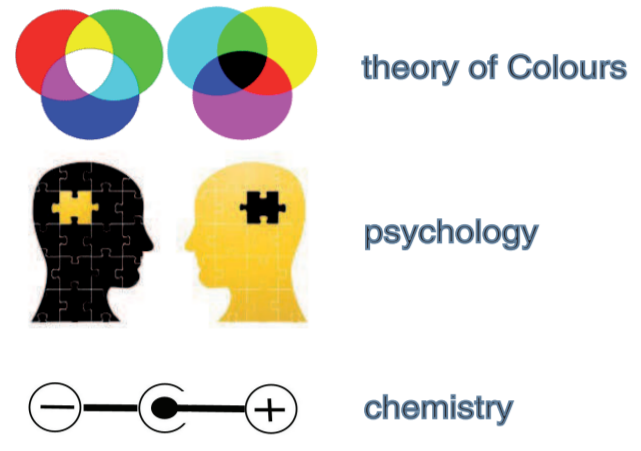

## USERS



## MASTERPLAN

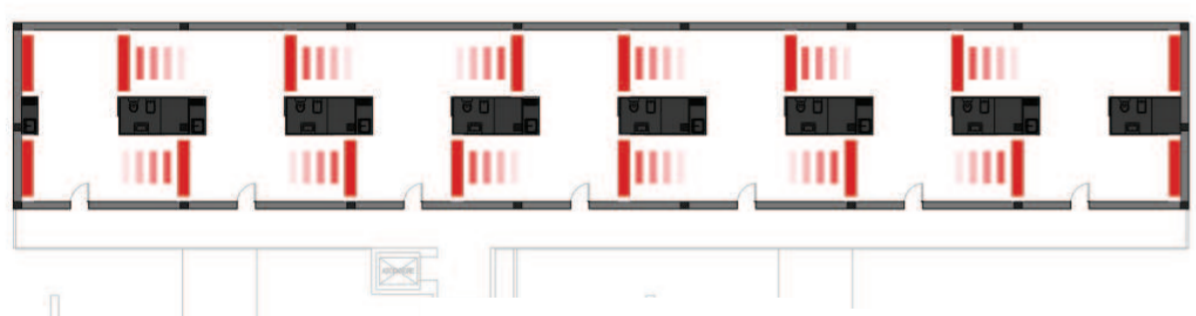


35sqm	50sqm	58sqm
43sqm	50sqm	50sqm
43sqm	50sqm	50sqm
43sqm	58sqm	65sqm
43sqm	58sqm	
50sqm	58sqm	

**16** spatial configurations




private

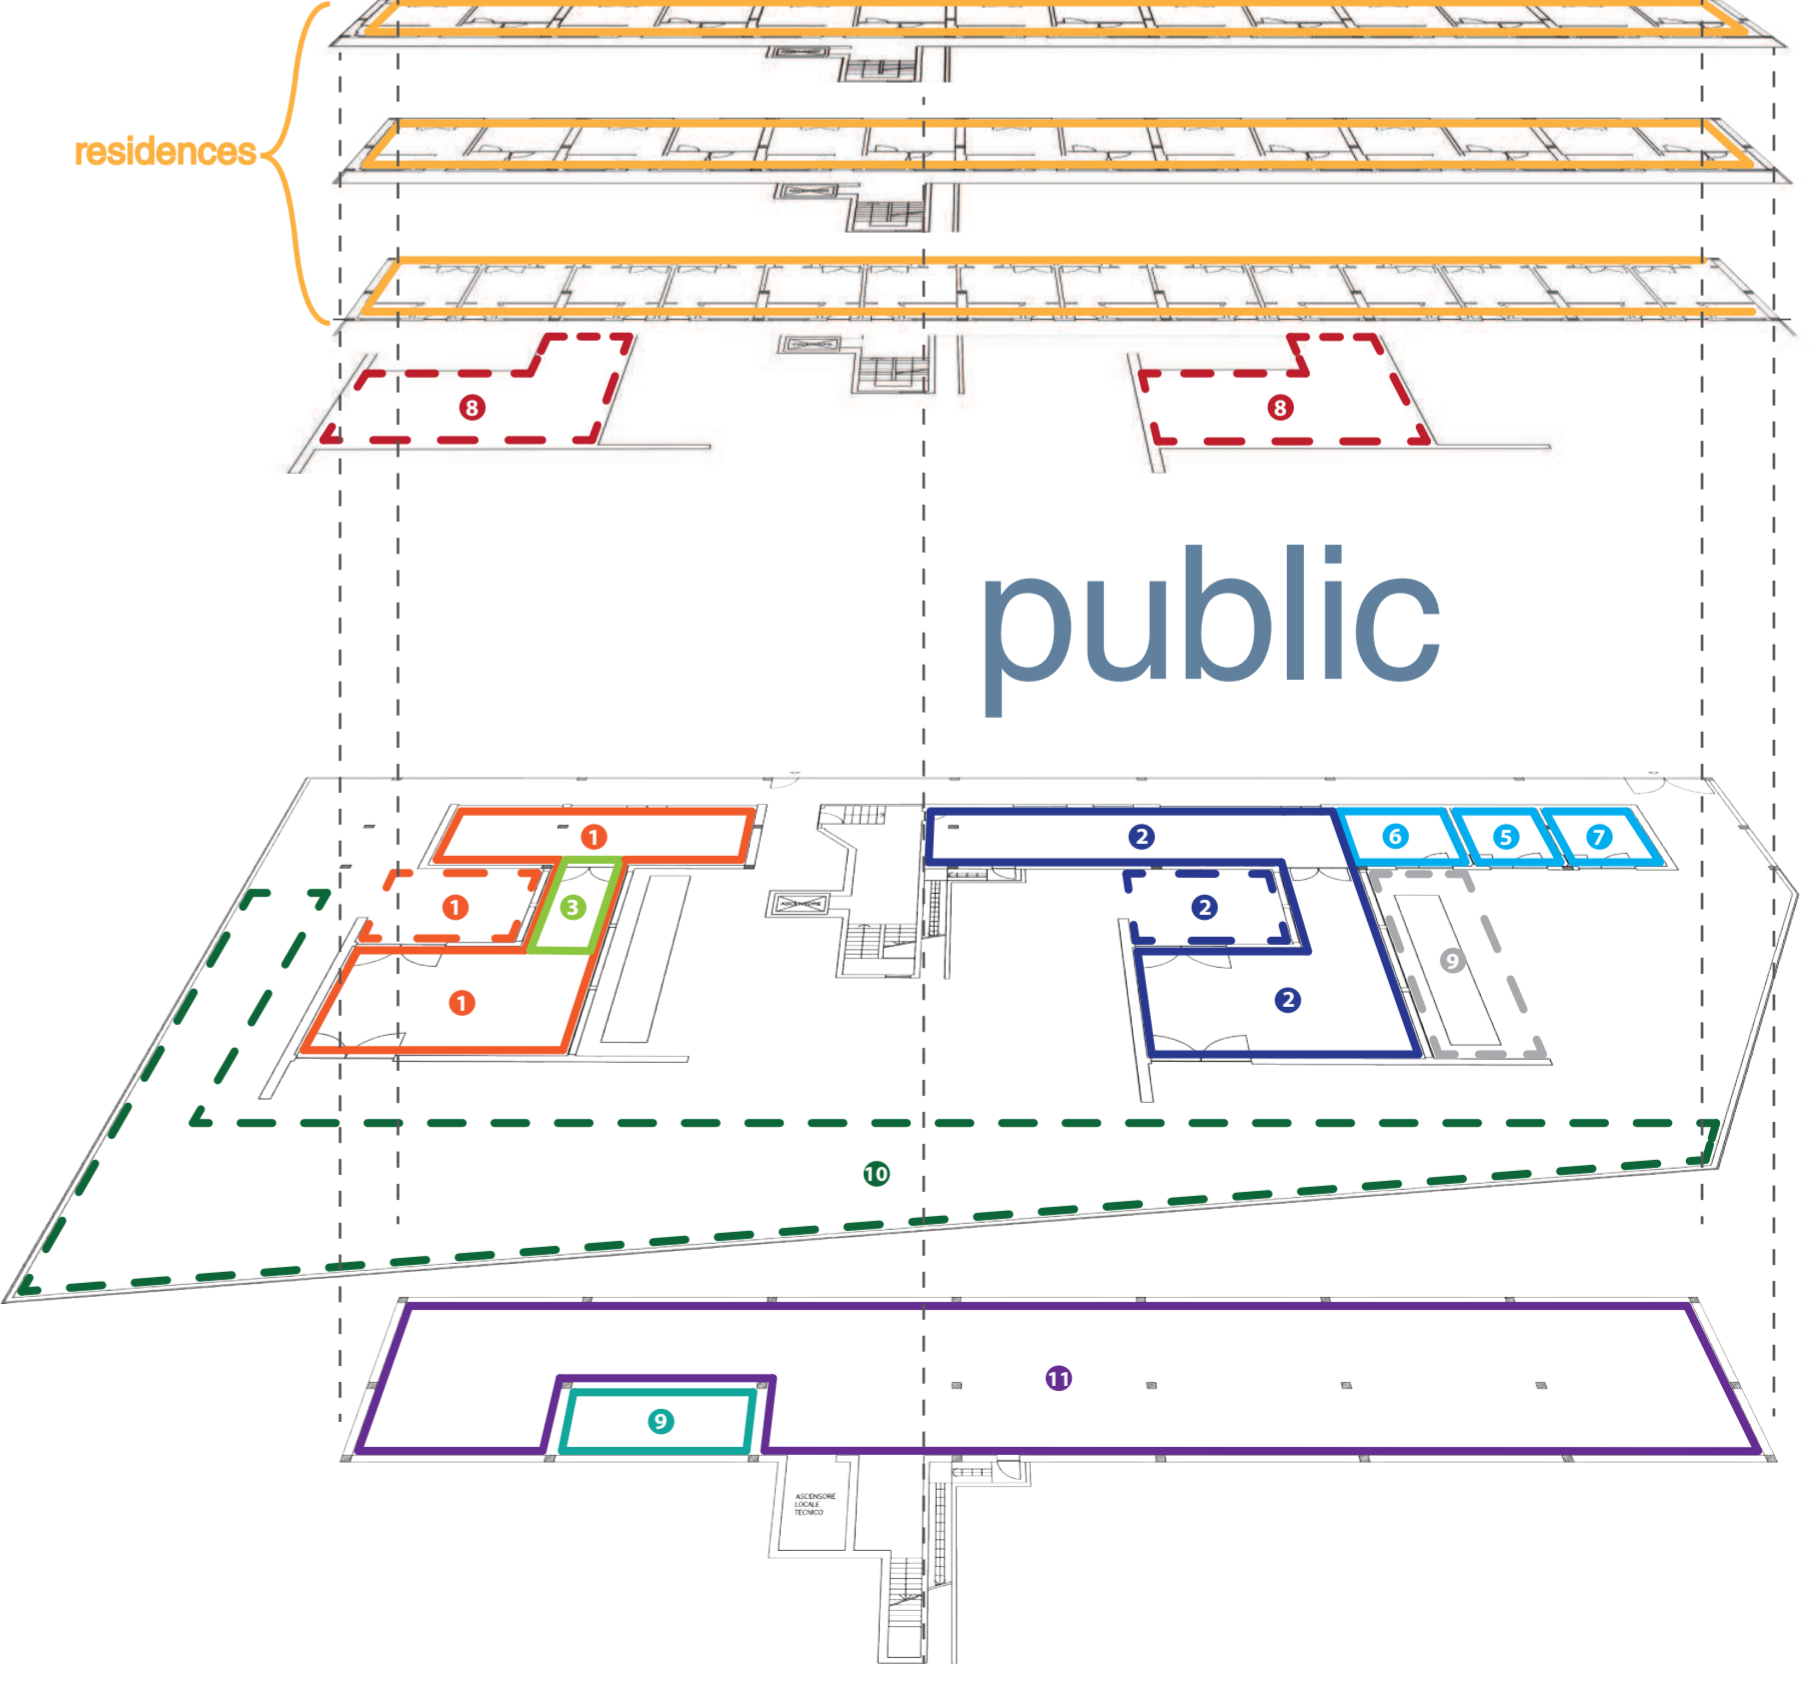


public

# Residences

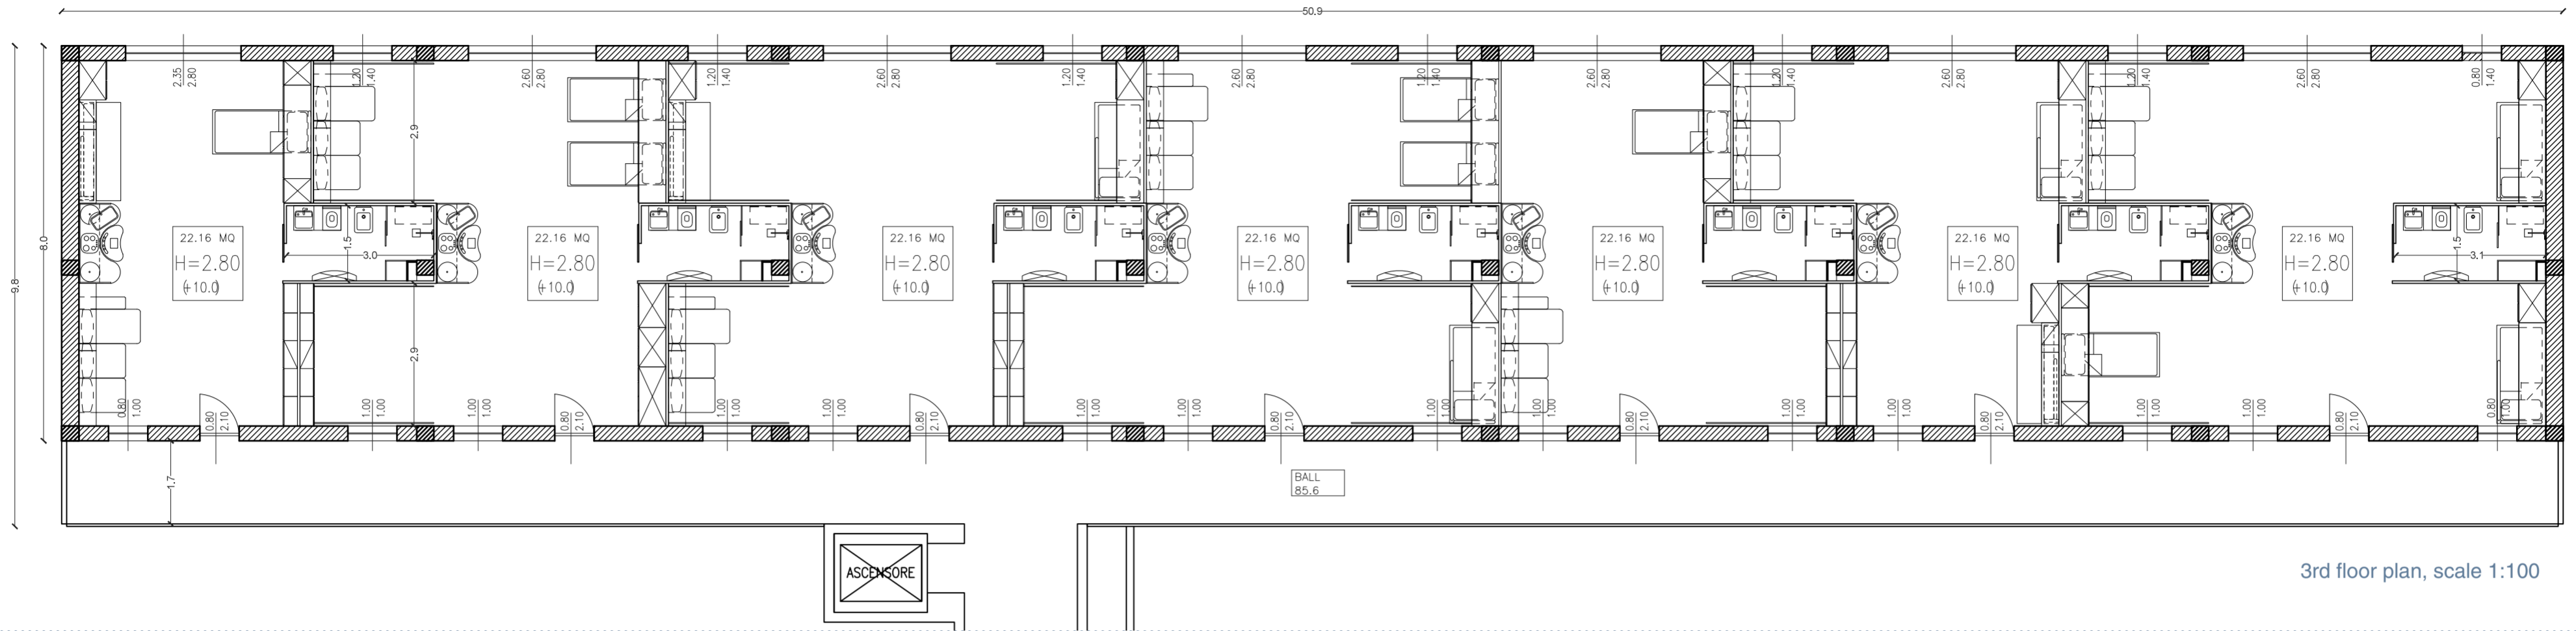

3rd floor plan, scale 1:100

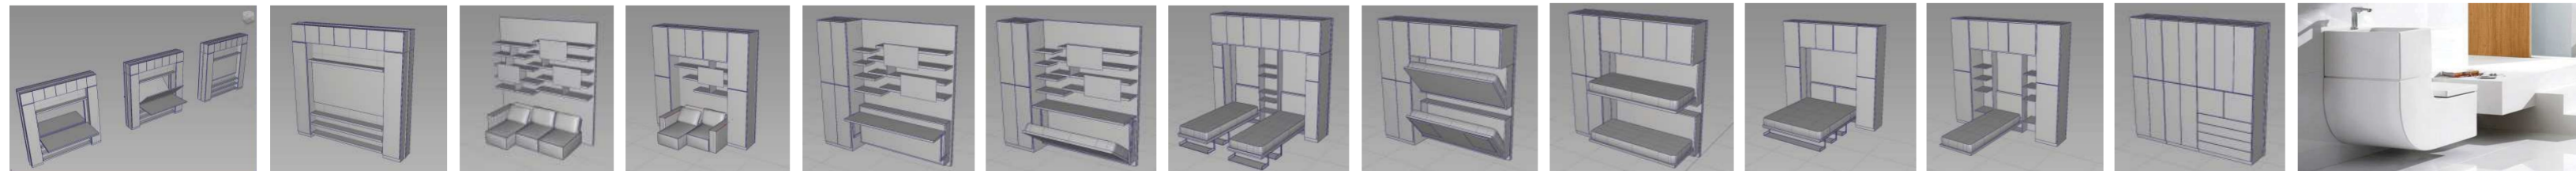

renders and furniture chart